


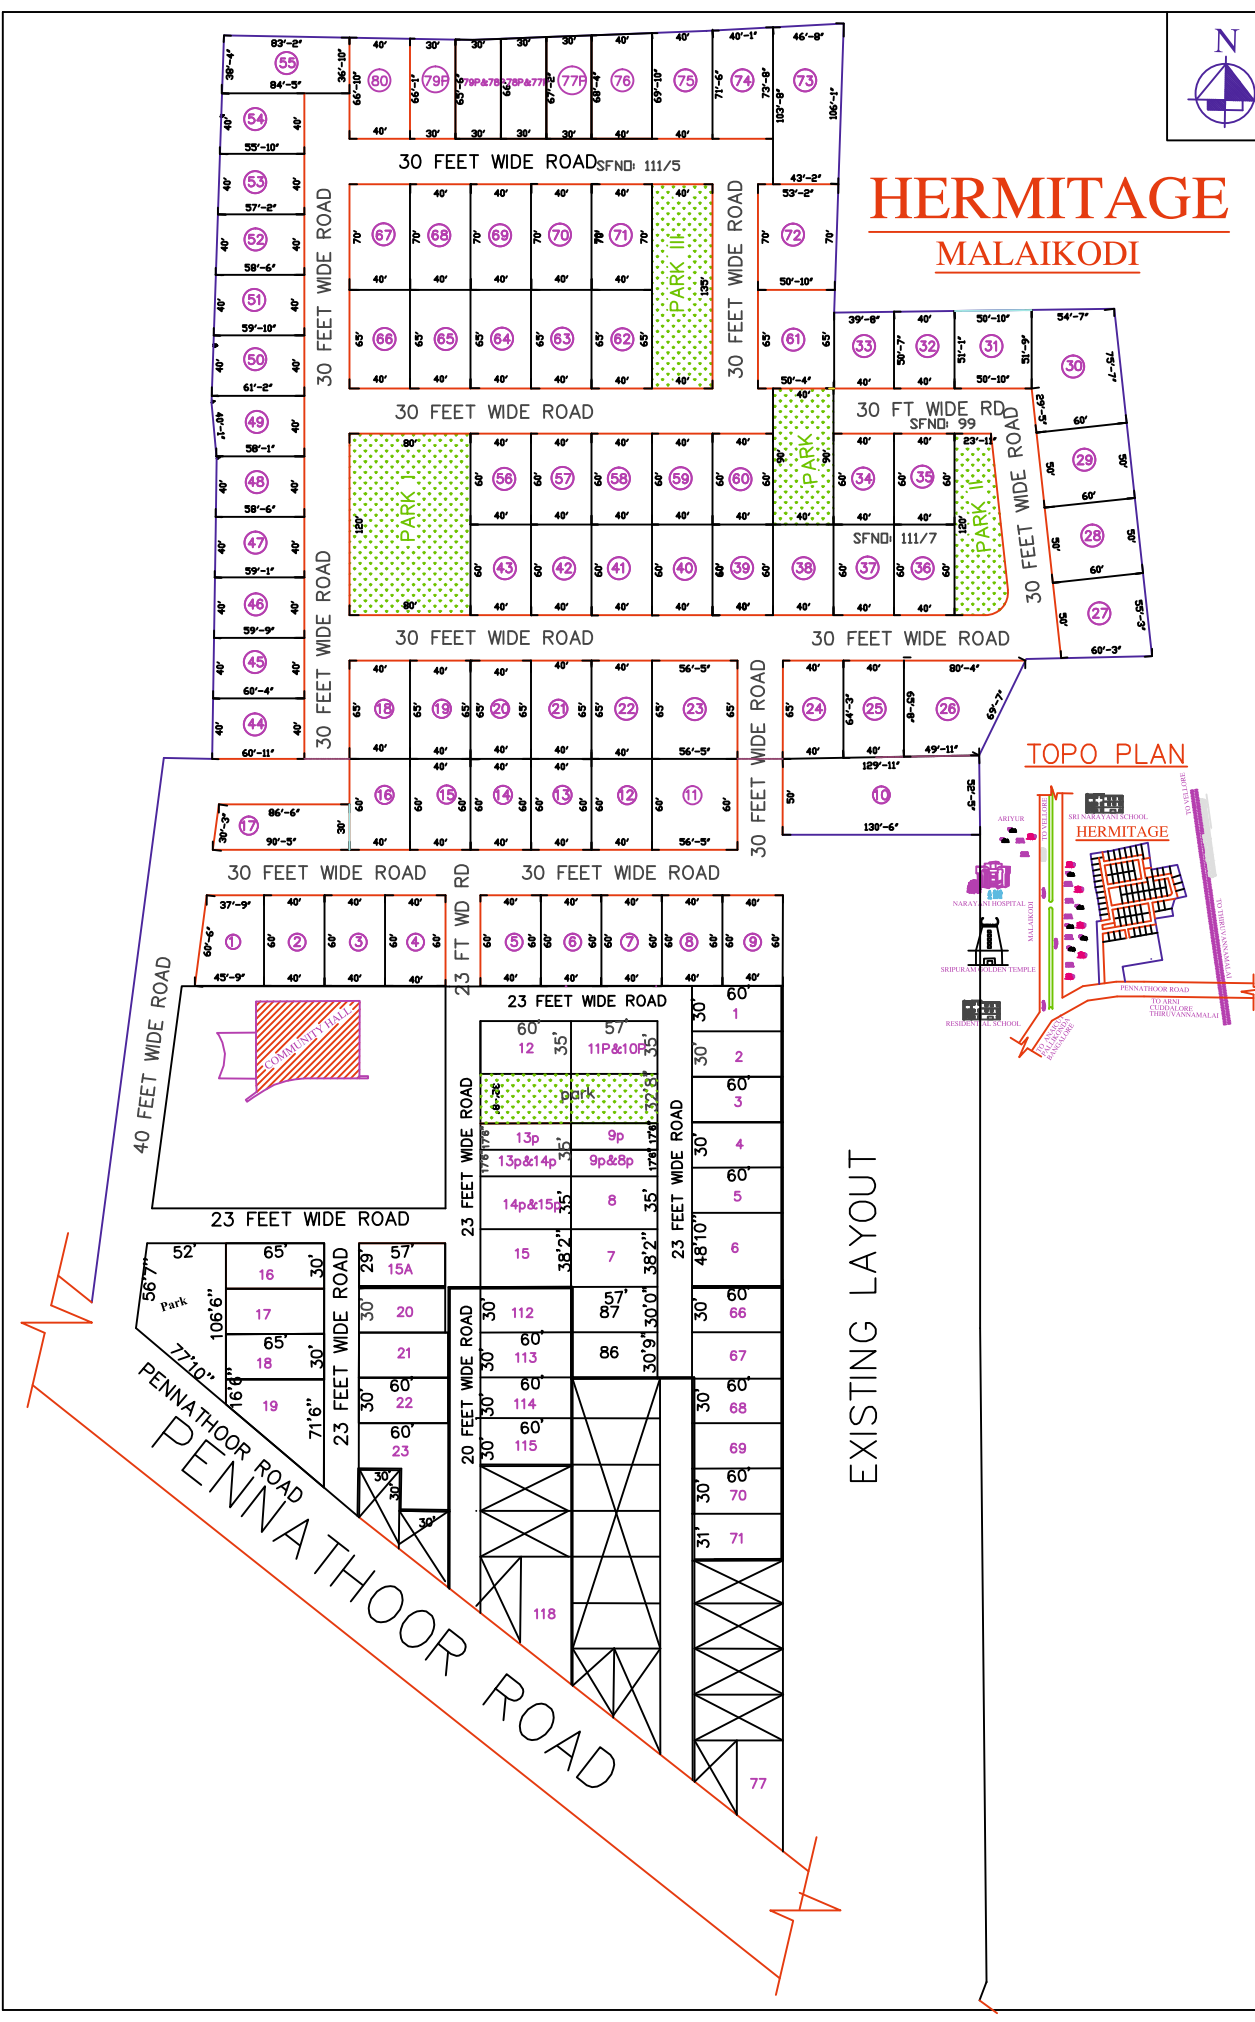

HERMITAGE MALAIKODI



EXISTING LAYOUT

PENNATHOOR ROAD
PENNATHOOR ROAD

TOPO PLAN

